

Inclosure - 3.2

फॉर्म पी-11 खसरा पांचसाला खण्ड-1 (भूमिस्वामी का विवरण)

कृषि वर्ष: 2022-2023

ग्राम : परसीवा

हल्का : 00018

रा नि : रायपुर-15-परसीवा

तहसील : परसीवा

जिला : रायपुर

20221110440400004

भूमि का ब्यौटा हेक्टेयर में एवं करो का ब्यौटा रुपये पैसों में है।




क्रमांक	क्षेत्रफल (और यदि भूमि खाली में सम्मिलित न हो तो उसका वर्णन)	कब्जदार का विवरण				प्रयोजन जिसके लिए भू-राजस्व निर्धारण किया गया है तथा भूराजस्व	अधिकार जिसके अंतर्गत भूमि धारण की गई है	किसी भूमि स्वामी या पट्टेदार या किसी मालिक का स्तकार के उपपट्टेदार का नाम, पिता का नाम, लगान या पट्टे की रकम और उप-पट्टे पर दिया गया भाग का क्षेत्रफल	कैफियत
		नाम	पिता या पति का नाम	जाति	निवास स्थान				
23/1	6.19110 (666393.69 sq ft) (1)	शासकीय भूमि					शासकीय भूमि		आम चराई हेतु सुरक्षित। 1.50ए.दीनदयाल आवास योजना हेतु आबंटित।एवं 3.00ए.शुक्तिधाम हेतु सुरक्षित।


टीप:- फसल विवरण तथा फसल रूप की जानकारी फॉर्म पी-11 खसरा खण्ड-2 से प्राप्त होगा।

पृष्ठ क्रमांक: 1 / 1


Digitally signed by Ashwini Kumar Sahu
Date: 2022.11.10 03:58:43 +05:30
Reason: Certified to be TRUE COPY of the digitally published ROR

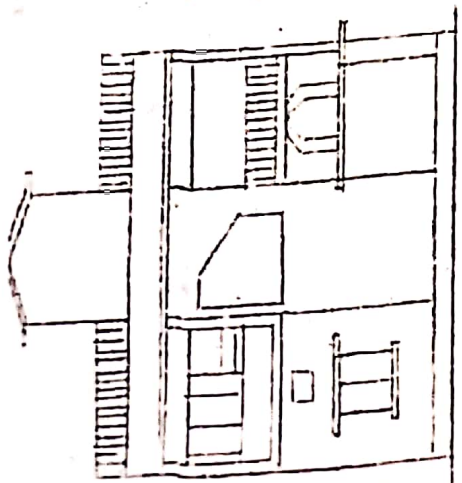



FRONT-ELEVATION

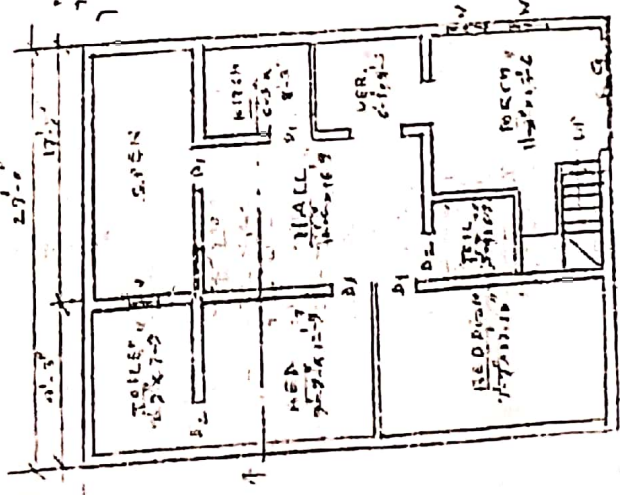


EXISTING GROUND FLOOR PLAN

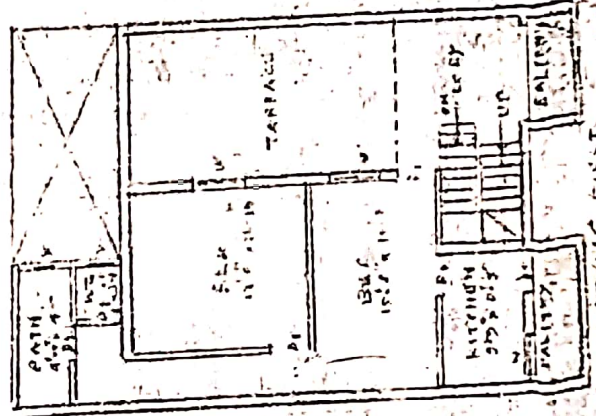

EXISTING FIRST FLOOR PLAN

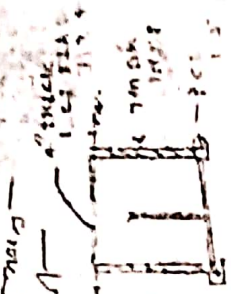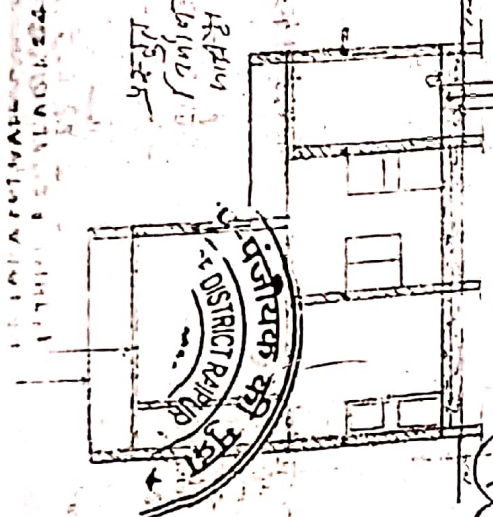


CROSS SECTION OF SEPTIC TANK

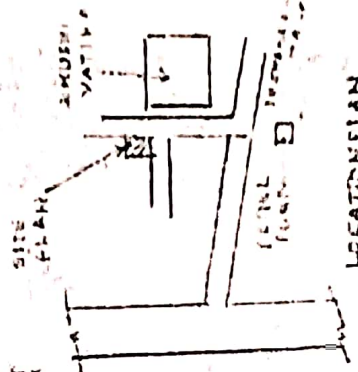

SITE PLAN

LOCATION PLAN (NOT TO SCALE)

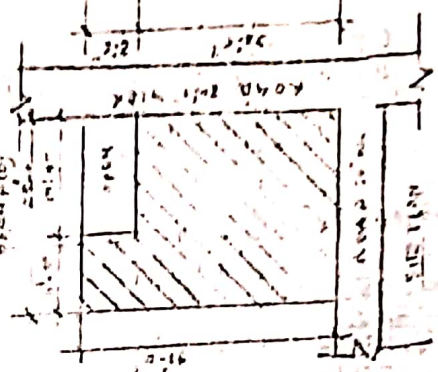

SECTION

PLAN

PROJEKTOVA OPIŠA
 IZ OBLASTI GRAĐEVINARSTVA
 I PROMETA NEKRETNIM PRAVIMA
 ZA PROMET NEKRETNIM PRAVIMA
 I PROMET NEKRETNIM PRAVIMA
 ZA PROMET NEKRETNIM PRAVIMA

ORIJENTACIJA N
 SKALA 1:100
 POSTOJEĆI PROJEKCIJSKI
 DEKODIRANI IZ OBLASTI
 PROMETA NEKRETNIM PRAVIMA
 I PROMET NEKRETNIM PRAVIMA
 ZA PROMET NEKRETNIM PRAVIMA

POSREDOVANJE


Urbanizma

ARCHITECT



PROJEKTOVANJE
 IZ OBLASTI GRAĐEVINARSTVA
 I PROMETA NEKRETNIM PRAVIMA
 ZA PROMET NEKRETNIM PRAVIMA
 I PROMET NEKRETNIM PRAVIMA

PROPOSED GOVT. DEGREE COLLEGE AT DHARSIWA

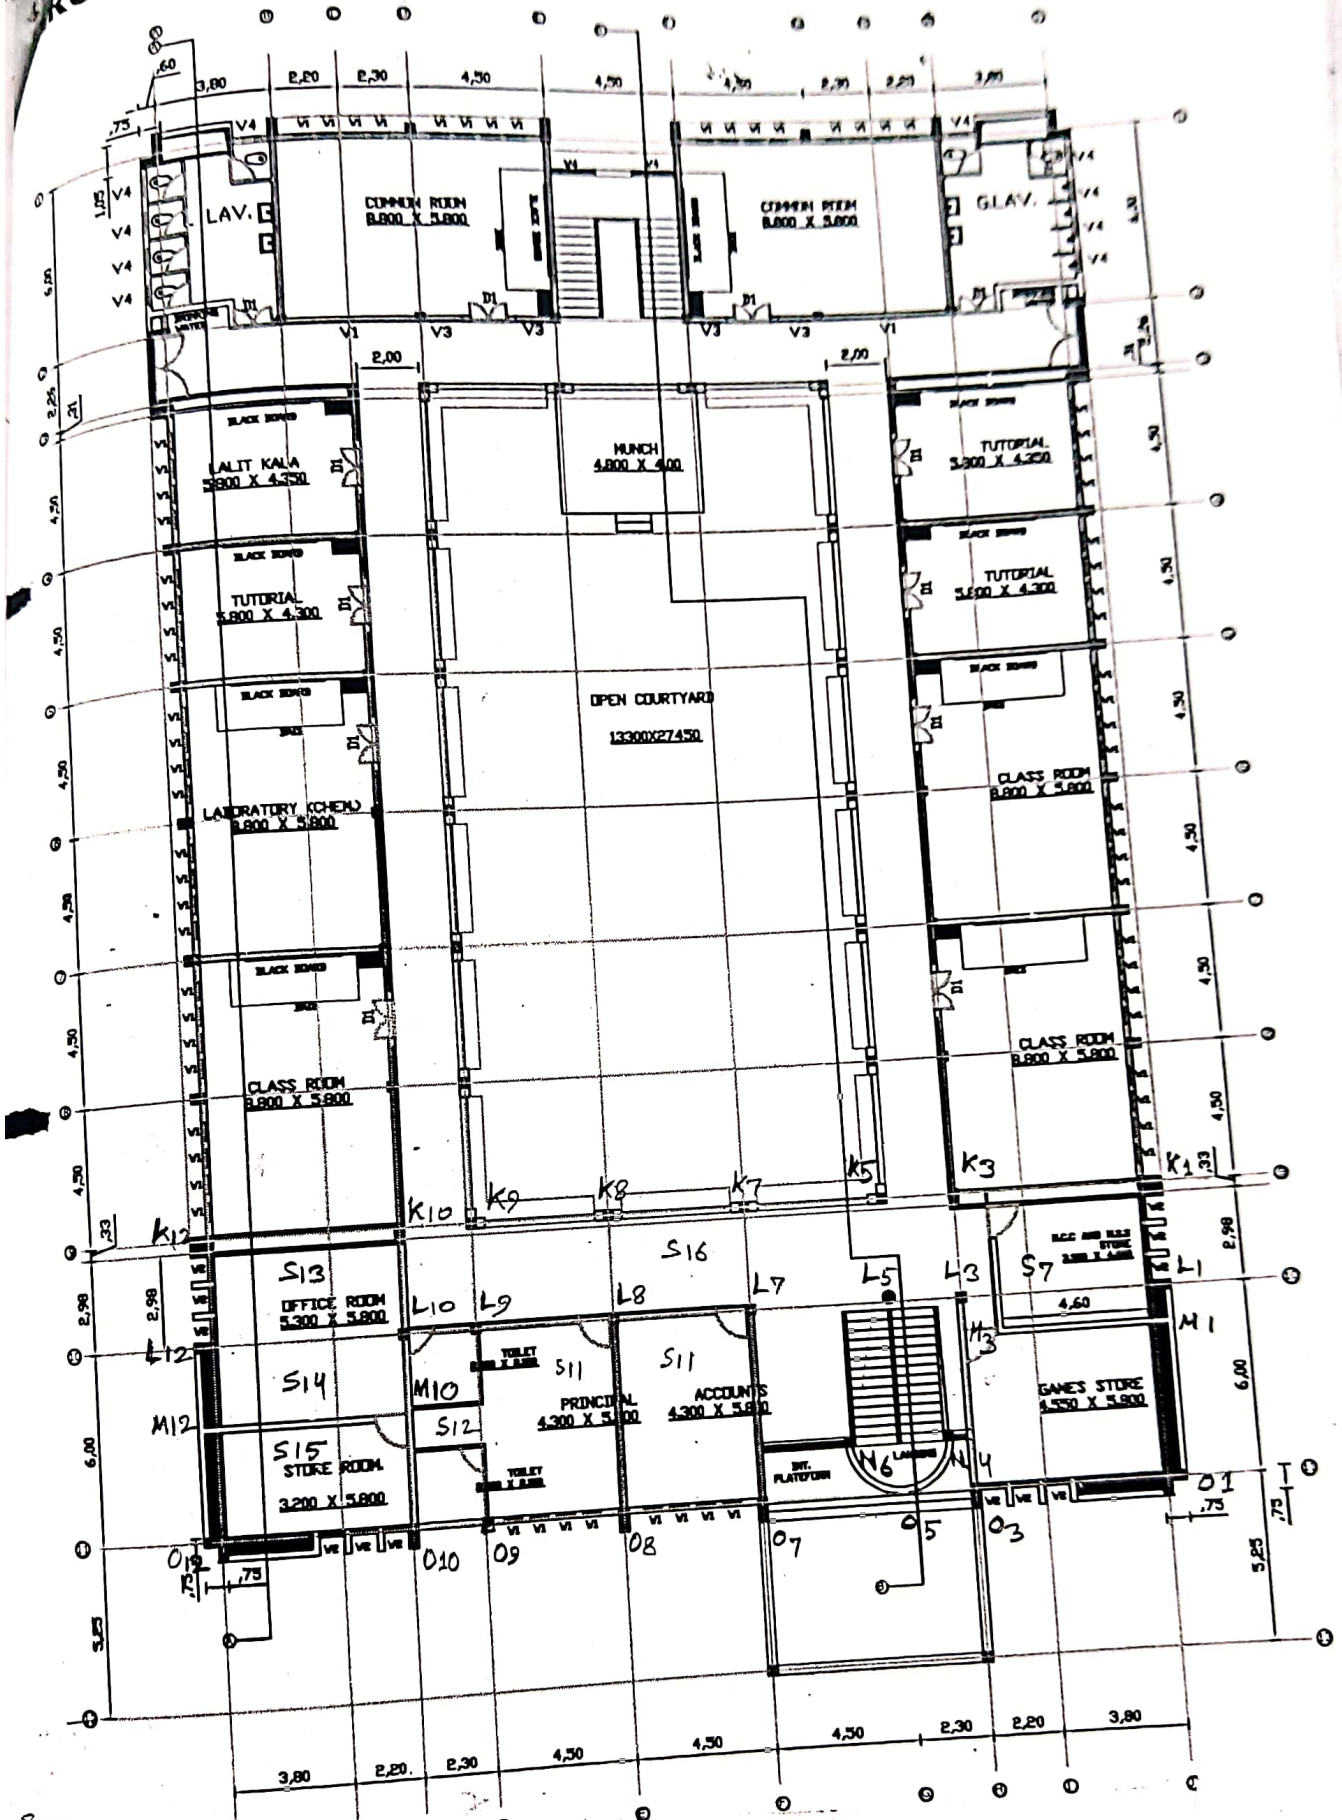


GROUND FLOOR PLAN

[Signature]
 Sub-Divisional Officer
 Raipur Sub-Division No. II
 P.W.D. (B.&R.) Br. RAIPUR

[Signature]
 Executive Engineer
 P.W.D. Vidhan Sabha Division
 RAIPUR (C.G.)

PLAN OF GOVT. DEGREE COLLEGE AT DHARSIWA

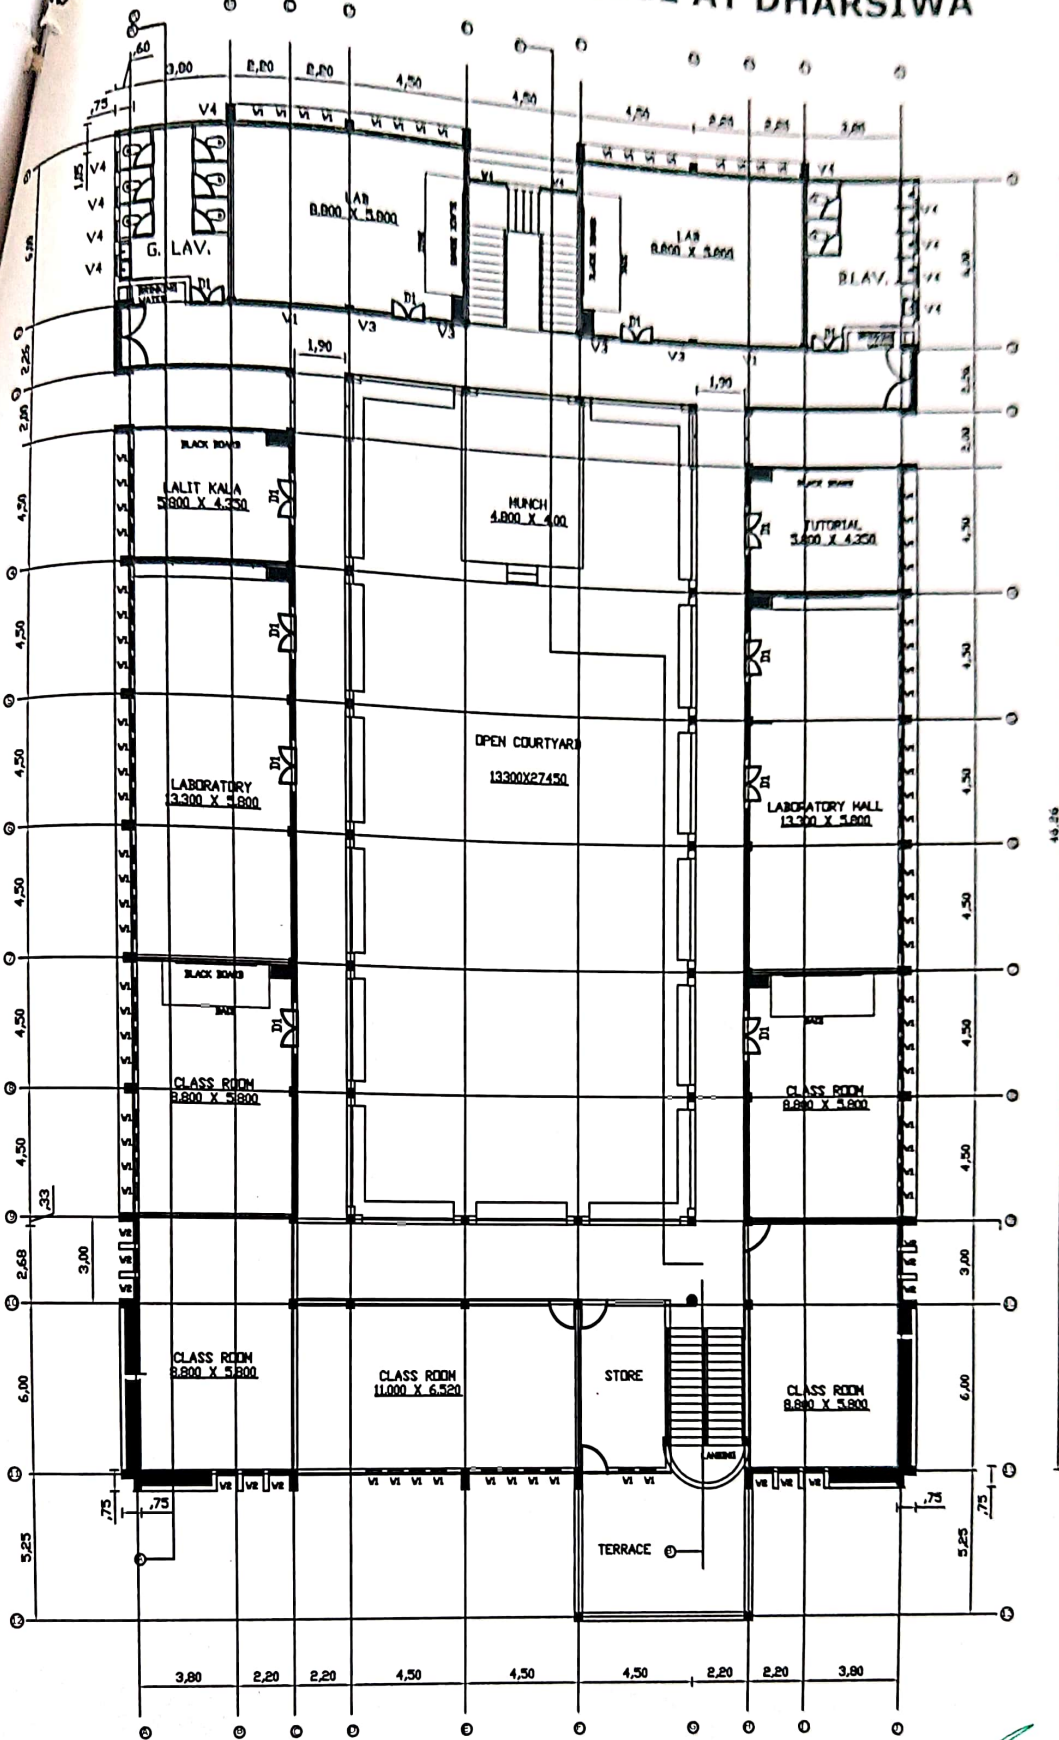

FIRST FLOOR PLAN

[Signature]
 SUB ENGINEER
 PWD CB/R/SUB DIVISION
 ND2 RAIPUR


[Signature]
 SUB DIVISIONAL OFFICER
 PWD CB/R/SUB DIVISION
 ND2 RAIPUR


[Signature]
 EXECUTIVE ENGINEER
 PWD CB/R/SUB DIVISION
 RAIPUR

[Signature]
 PRINCIPAL

Govt. Pt. Shyamacharan Shukla Co
 (Shankar Nagar) DharSIWA - 493;
 Raipur (C. G.)

PROPOSED GOVT. DEGREE COLLEGE AT DHARSIWA

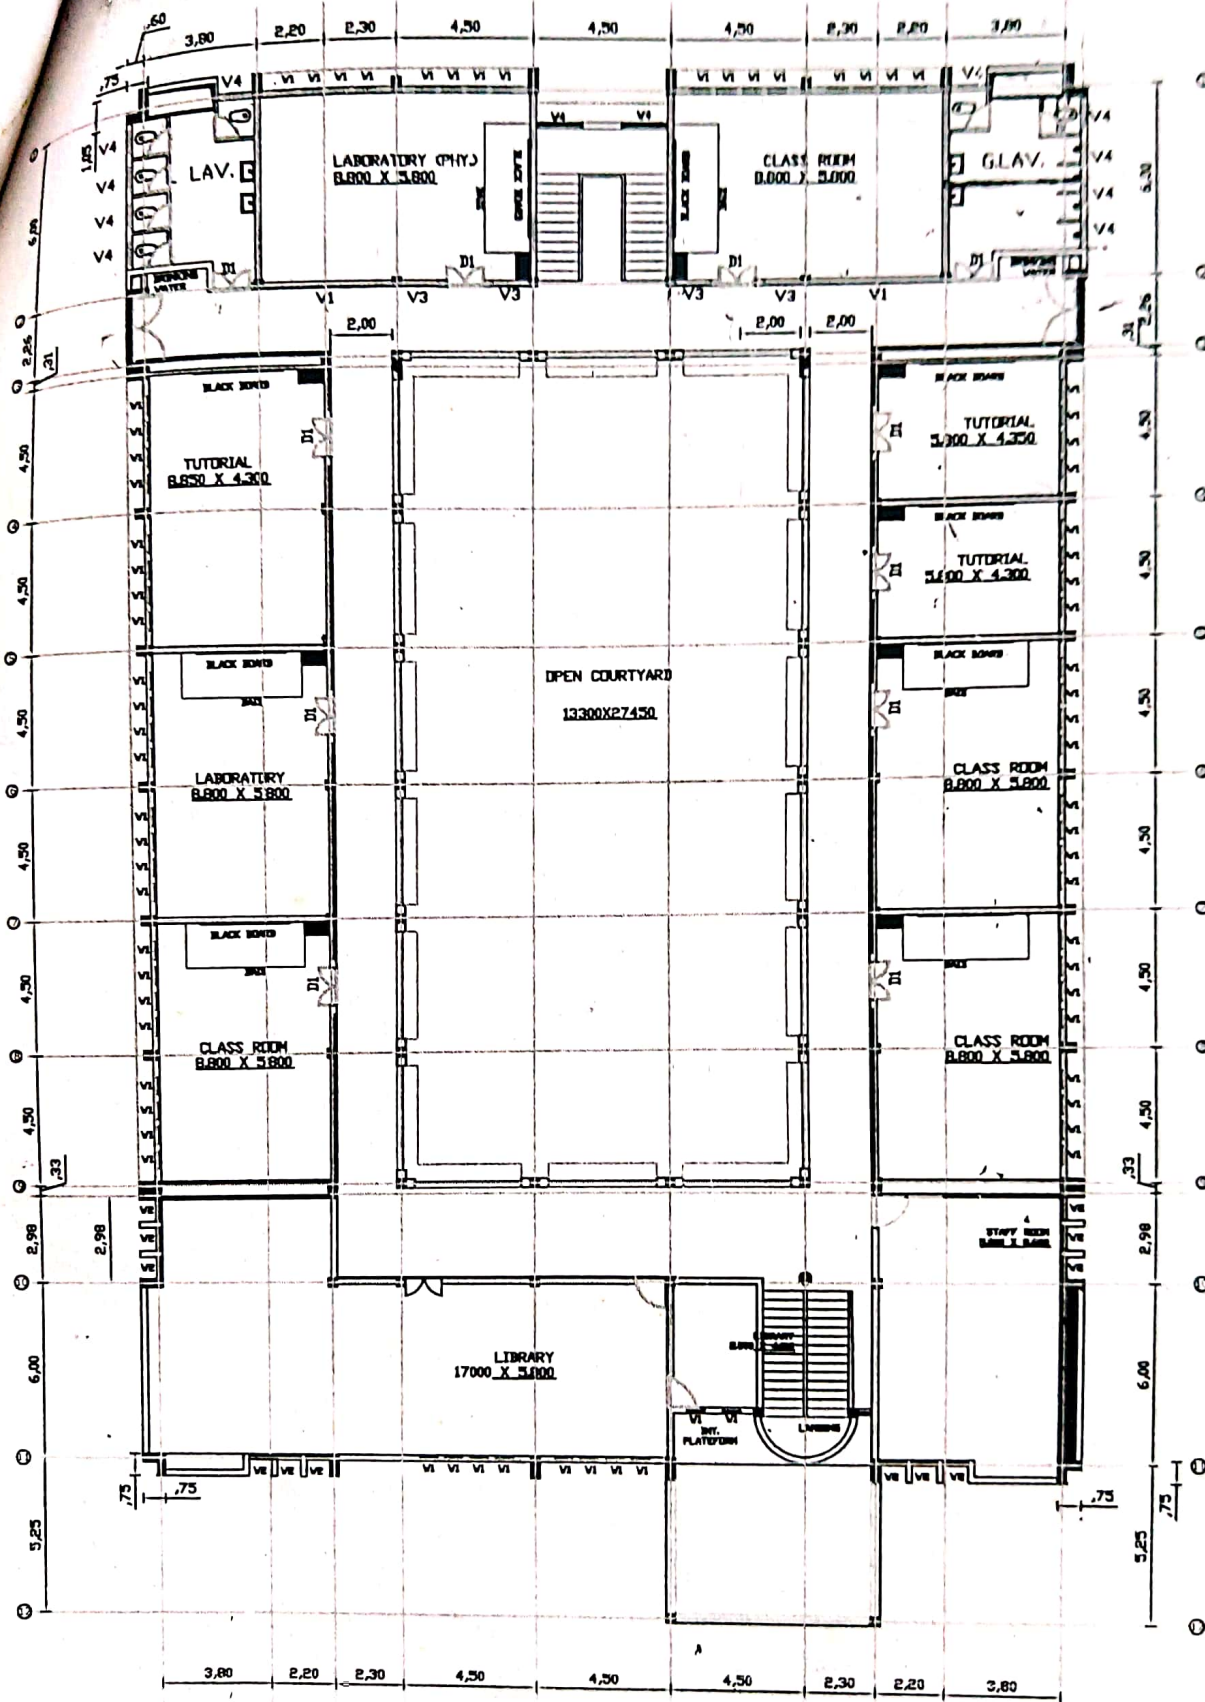

 


 S. B. S.

 Raipur Div. Division No. II,


 P.W.D. (B & F) RAIPUR

 कांशपालन अधिपति,

 रा.प.वि. विभाग, रा.प.

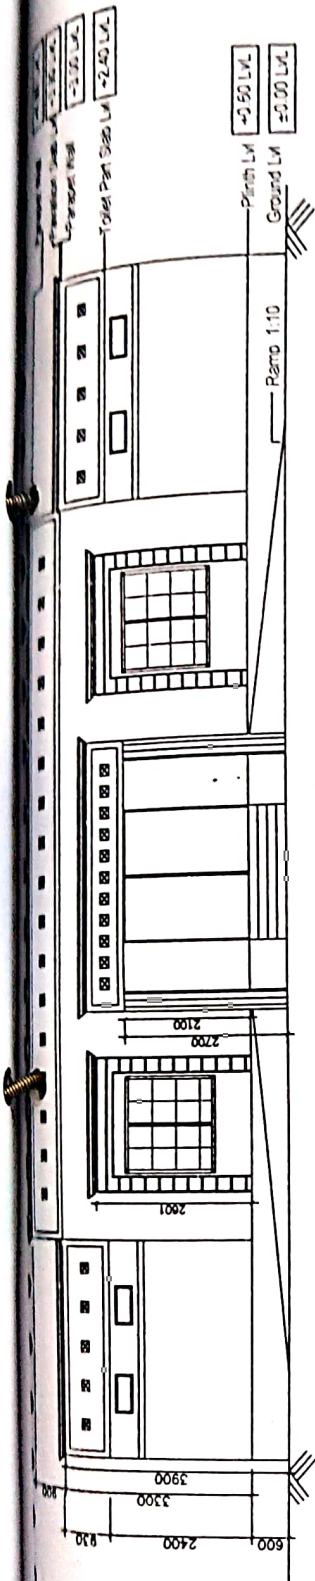

ELEVATION

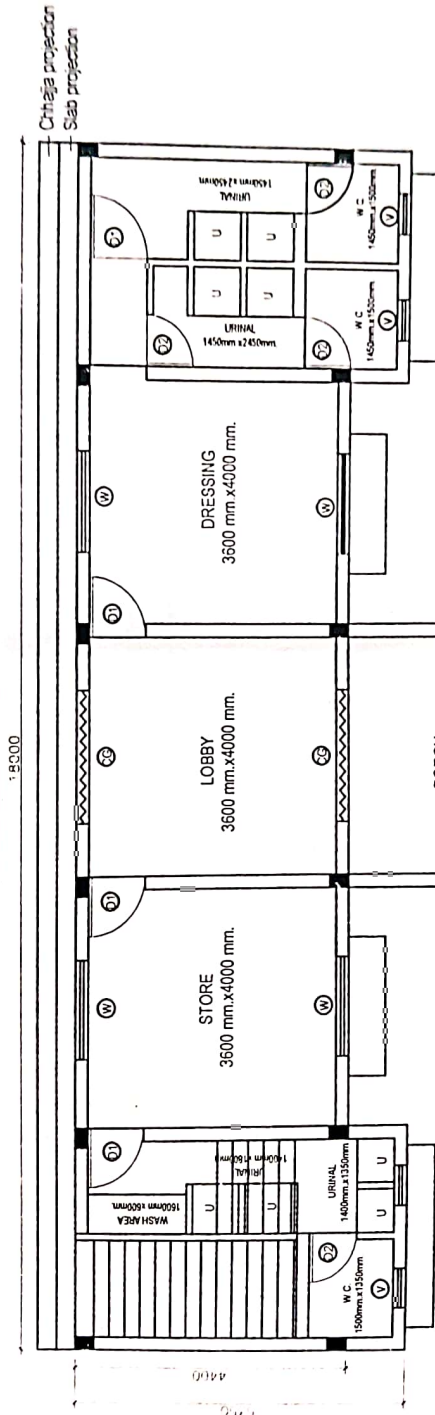


MINI STADIUM PAVELLION GROUND FLOOR PLAN

SUBDIVISIONAL
OFFICER
R.E.S.SUBDIVISION
OFFICE
.....

[Signature]
SUBENGINEER
R.E.S.SUBDIVISION
OFFICE
.....

EXECUTIVE
OFFICER
R.E.S.DIVISION
.....

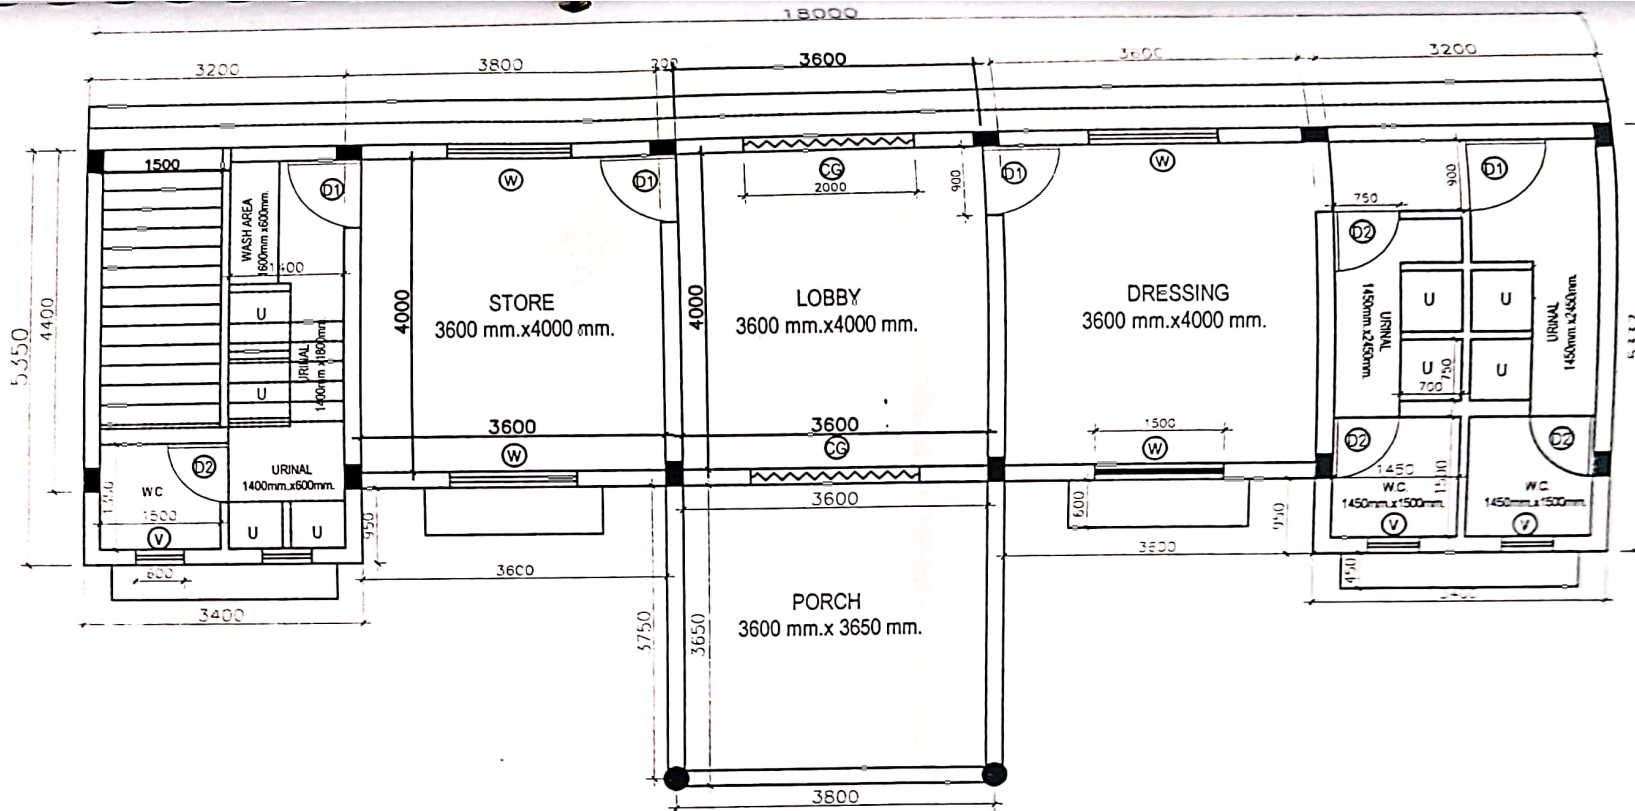


MINI STADIUM PAVELLION GROUND FLOOR PLAN

SUBDIVISIONAL
OFFICER
R.E.S.SUBDIVISION
OFFICE
.....

[Signature]
SUBENGINEER
R.E.S.SUBDIVISION
OFFICE
.....

EXECUTIVE
OFFICER
R.E.S.DIVISION
.....

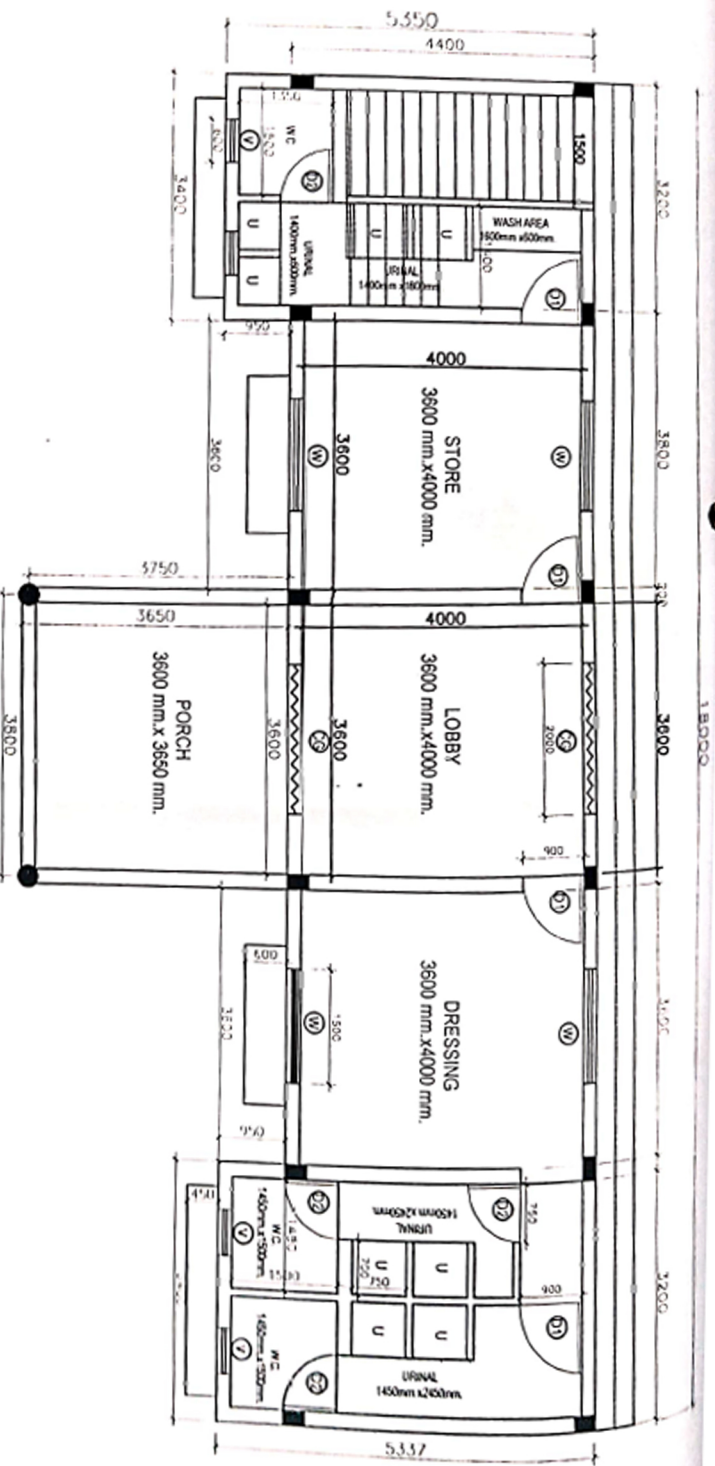

MINI STADIUM PAVELLION
GROUND FLOOR PLAN

SUBDIVISIONAL
OFFICER
R.E.S.SUBDIVISION
OFFICE

[Signature]
SUBENGINEER
R.E.S.SUBDIVISION
OFFICE

EXECUTIVE
OFFICER
R.E.S.DIVISION

[Signature]
Principal

Govt P1 Shyamacharan Shukla College
Shanker Nagar, Dharwad Raipur (C.G.)